

# Agri-Marketing Conference 2024

Show Acronym or Name:  
Agri-Marketing Conference 2024

Show Date:  
April 23-25, 2024

Facility Name:  
Crown Center Exhibit Hall

Facility City, State:  
Kansas City, MO

Show Room Location:  
Exhibit Hall A

**Booth Legend**

Inventory as of 04/11/2024

Dimension	Size	Qty	SqFt
10x10	100	27	2,700
Totals:			2,700

Account Executive:  
Gary Bates

Show Number:  
07-00789-24

Drawn By:  
Gail Bamforth


File Name:  
0789-07-24\_r3

Revised Date:  
4/11/2024 11:50 AM


Drawing Scale:  
1/4"=10'=0"

**Notes:**

Every effort has been made to ensure the accuracy of all information contained on this floor plan. However, no warranties, either expressed or implied are made with respect to this floor plan. If the location of building columns, utilities or other architectural components of the facility is a consideration in the construction of an exhibit, it is the sole responsibility of the exhibitor to physically inspect the facility to verify all dimensions and locations.

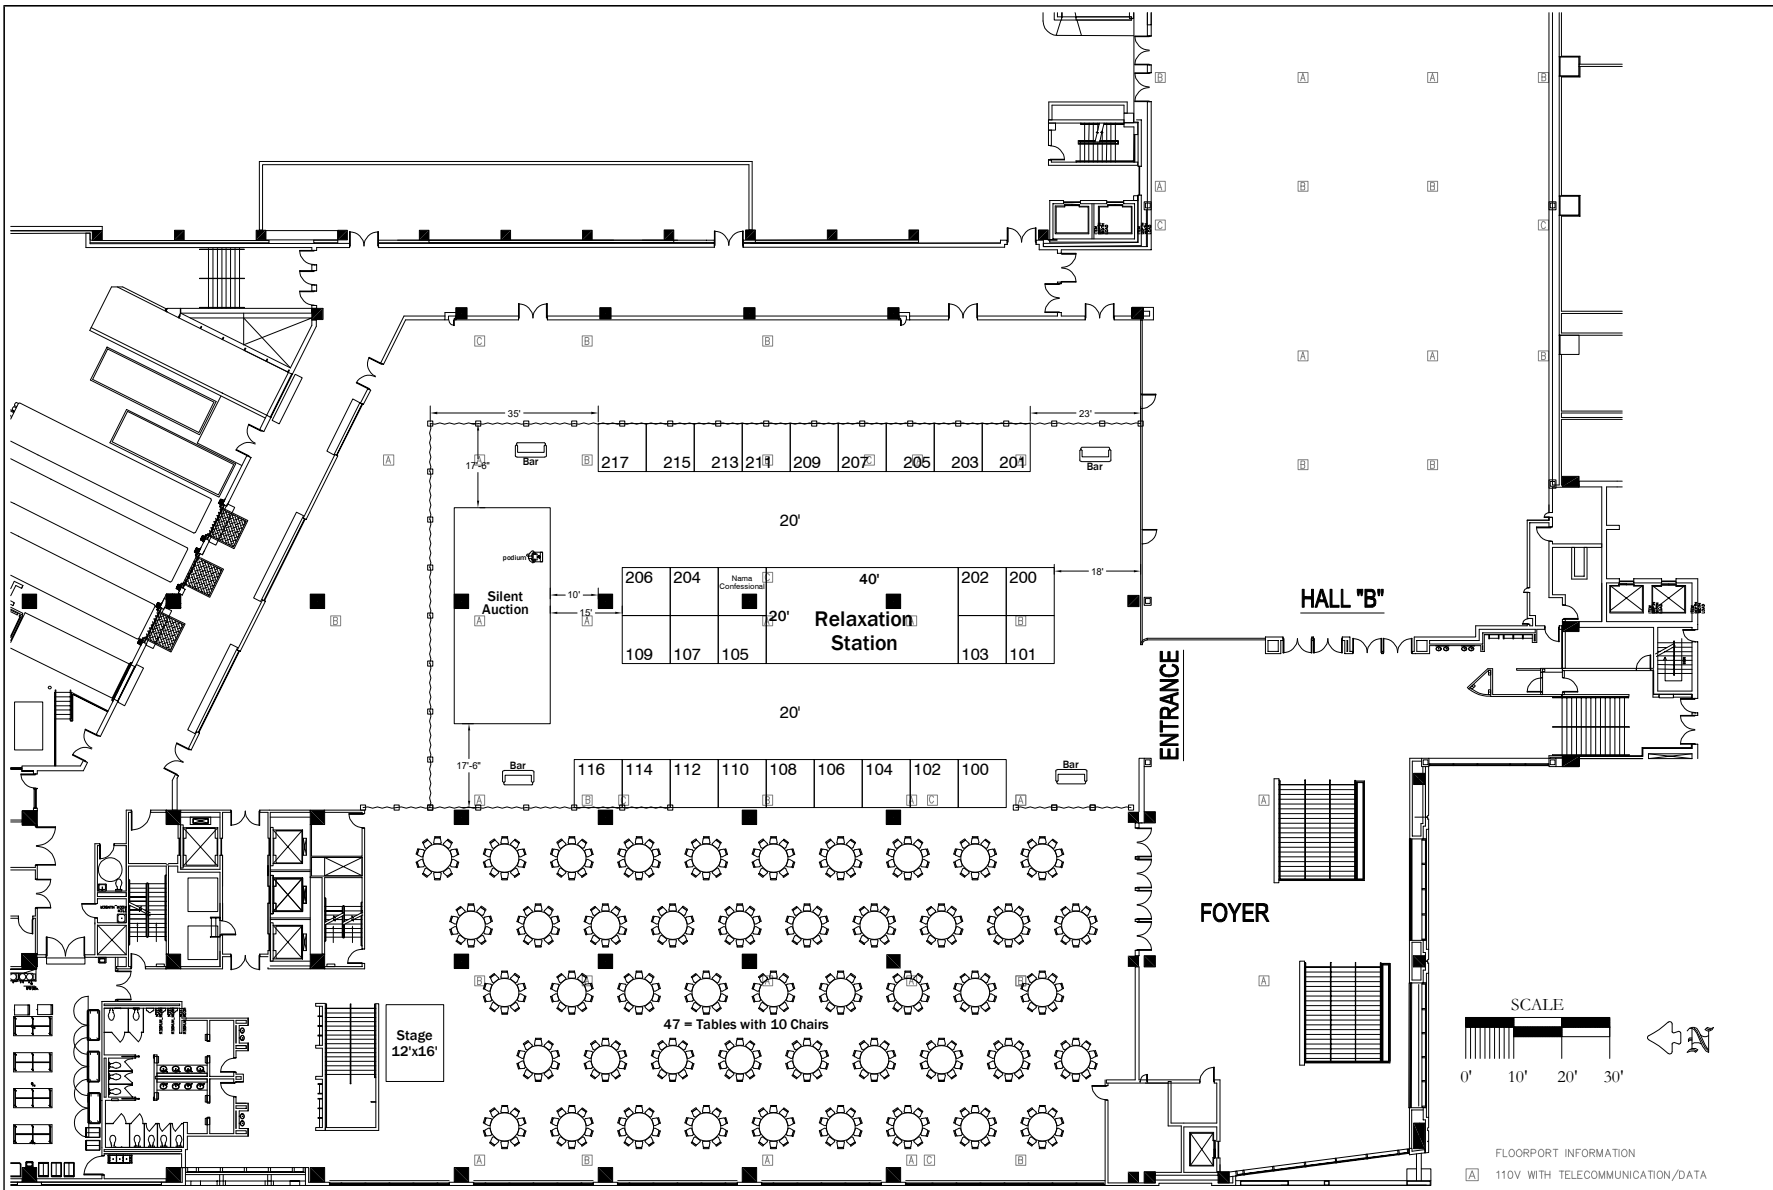

## CROWN CENTER EXHIBIT HALL HALL "A"

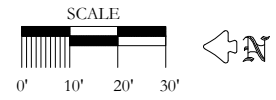

- FLOORPORT INFORMATION
- [A] 110V WITH TELECOMMUNICATION/DATA
  - [B] 208V/110V WITH TELECOMMUNICATION/DATA
  - [C] COMPRESSED AIR, DOMESTIC WATER AND FLOOR